


fabric canopy for summer use
planter box / guardrail
AEP prestige series architectural metal siding – color to match storefront glass canopy

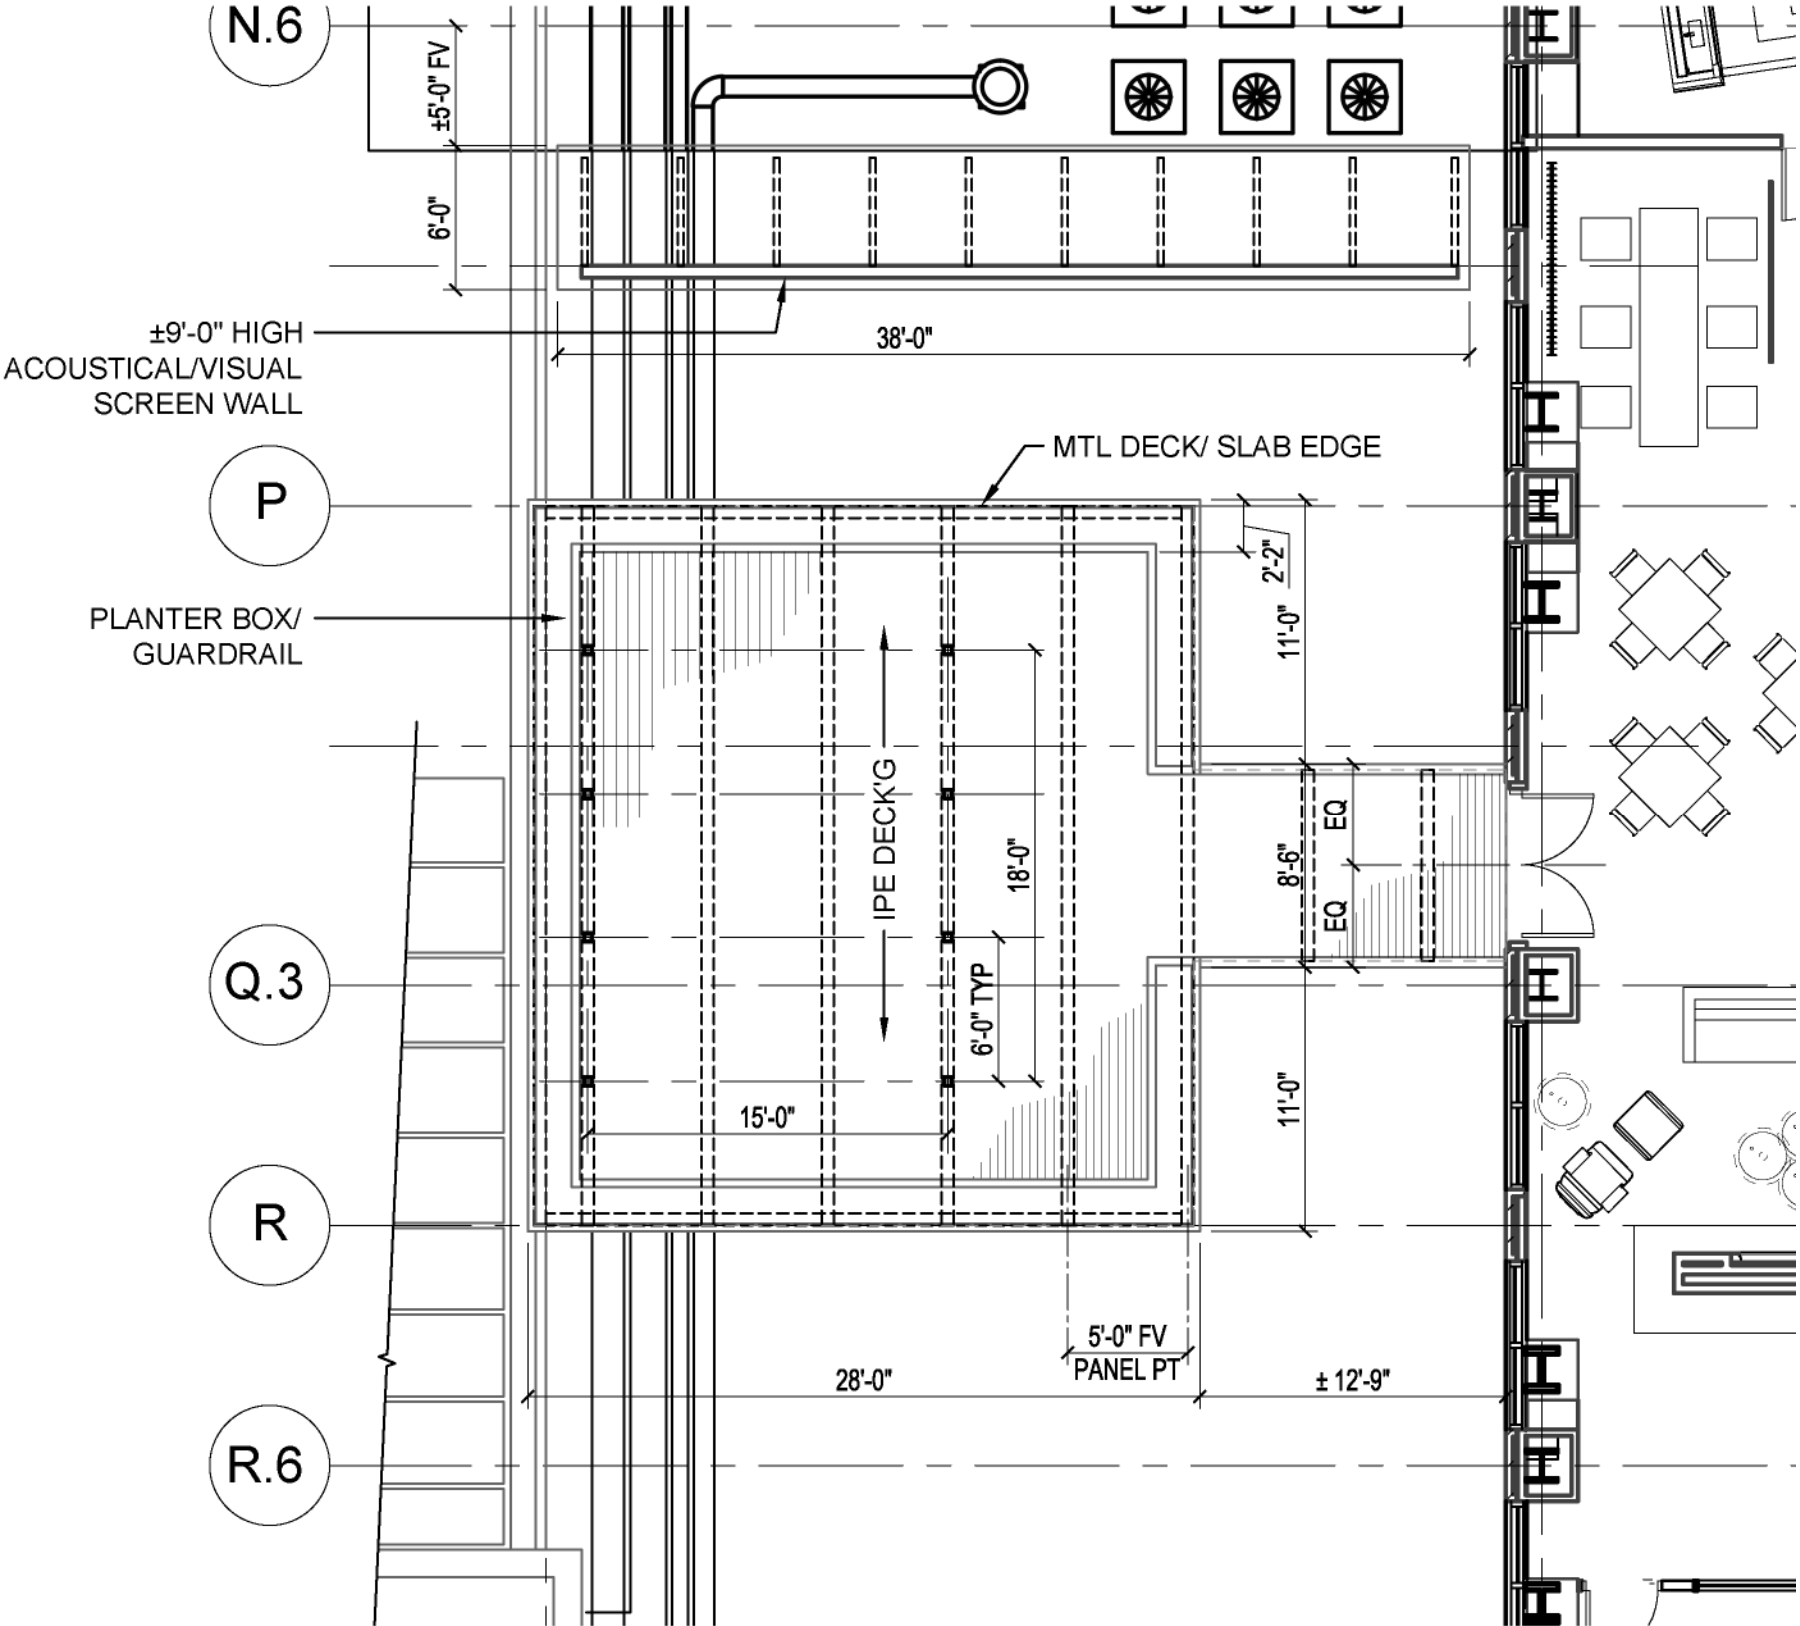


roof deck plans



roof deck sections

skb
ARCHITECTS

2333 Third Avenue, Seattle, WA 98121 • skbarchitects.com

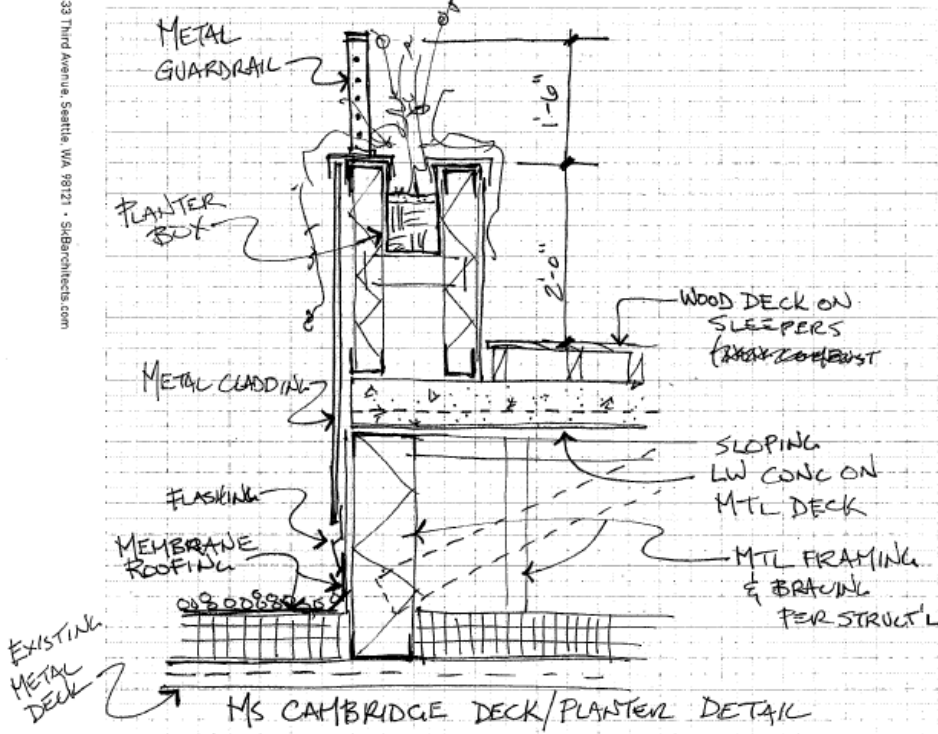

guardrail & planter




deck section

canopy




perspectives

canopy

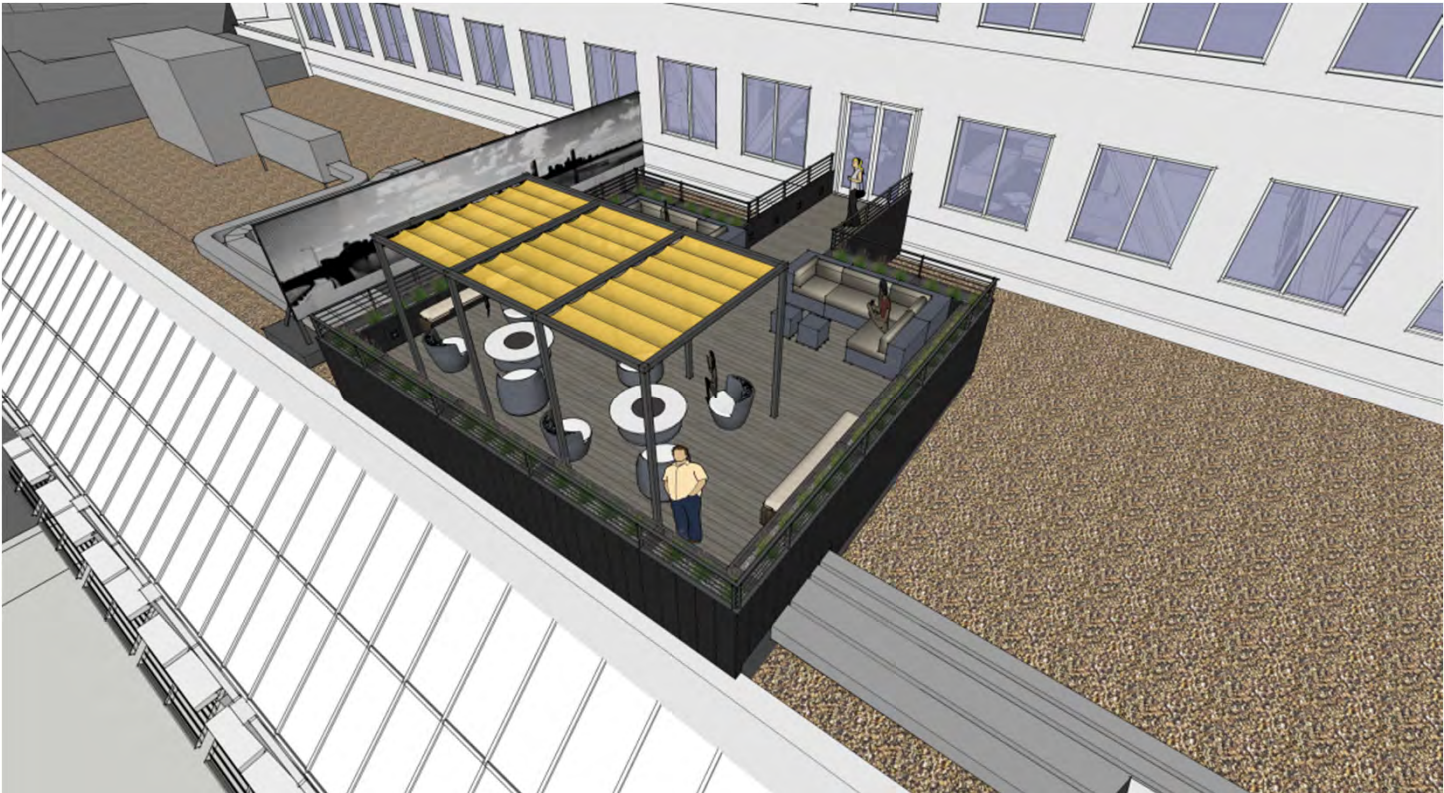


acoustic/ visual screen

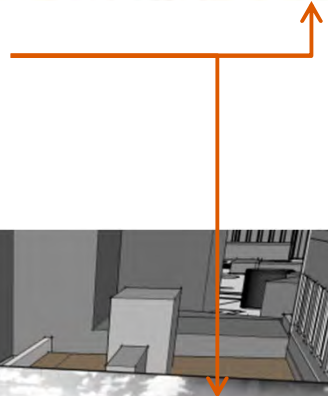


perspectives

Lighting

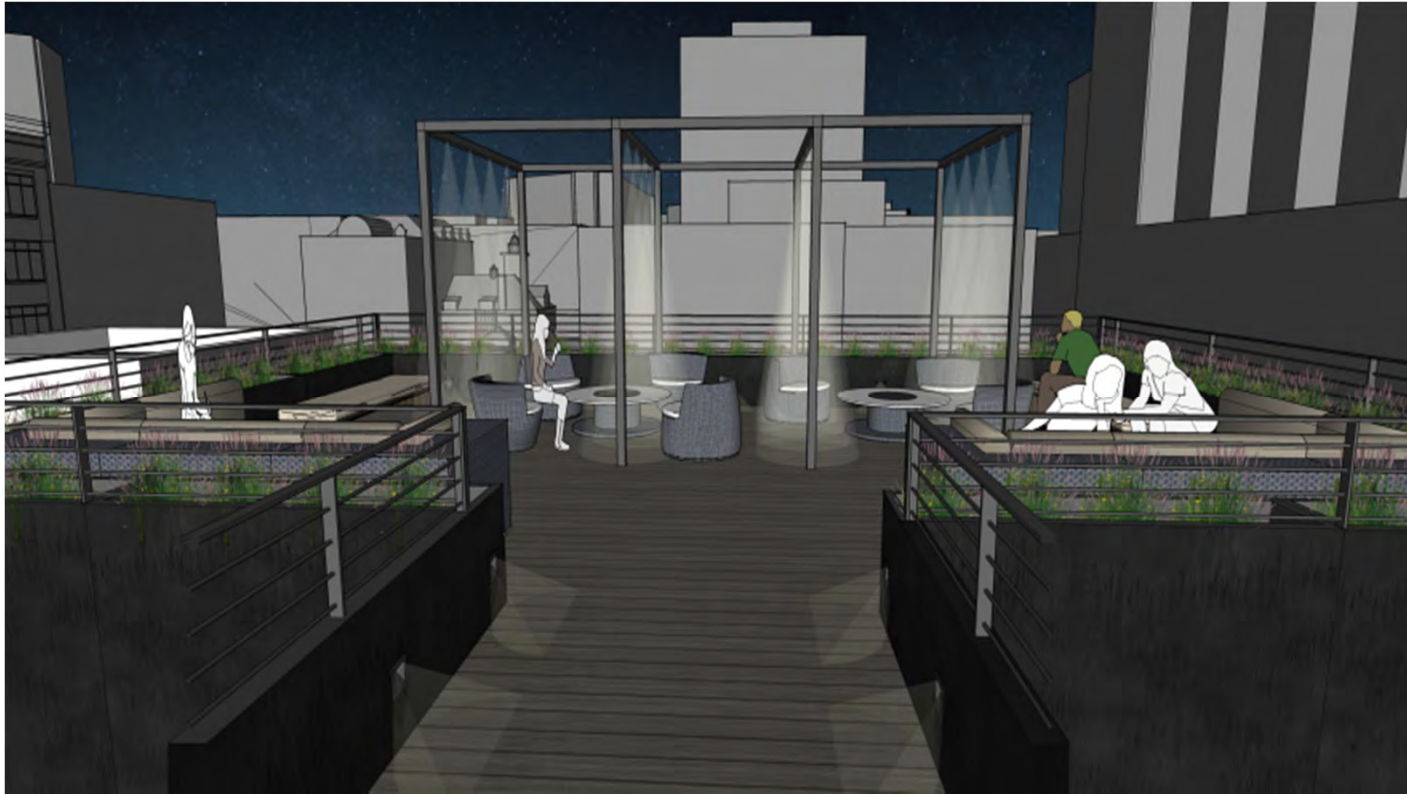

Proposed lighting in canopy

Step lighting

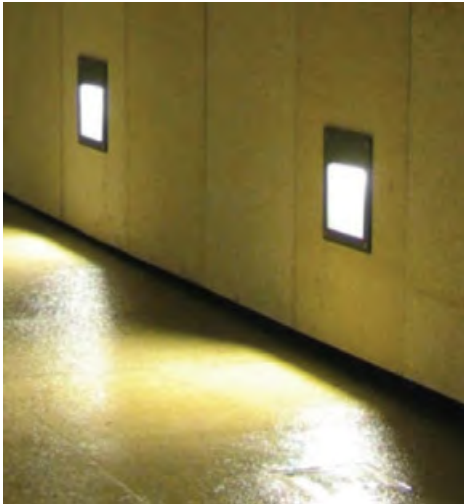

perspectives